


12x64 9/4

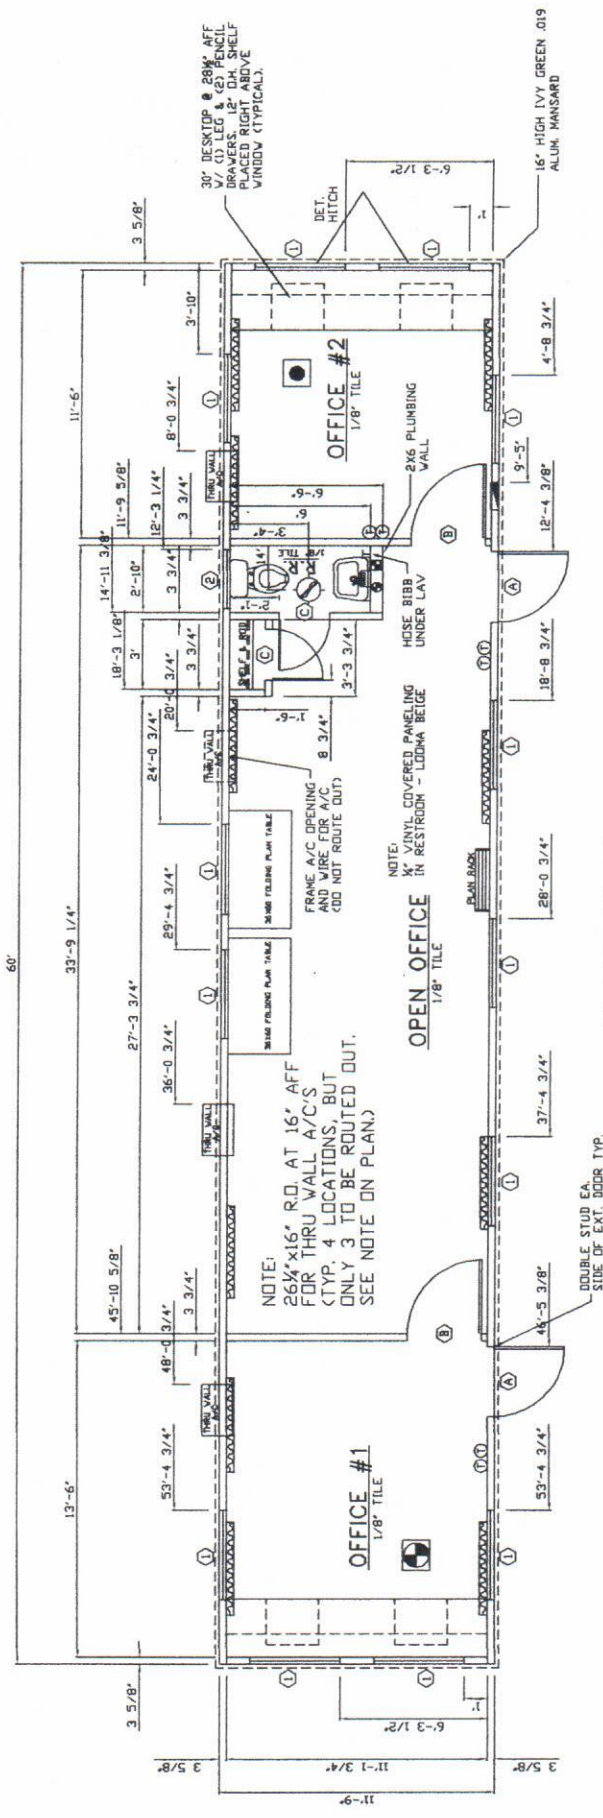


FLOOR PLAN

- NOTES:
1. DECKING 3/4" T&G PLYWOOD 24" SPAN INDEX.
 2. ROOF SHEATHING 7/16" DSB 24/16 SPAN INDEX.
 3. 16" HIGH MATCHING .019 GA ALUM. MANSARD.
 4. K-60 MINI GUTTERS, NO SEAM OVER WINDOWS OR DOORS.
 5. INSTALL TAIL LIGHTS TO SOLID REAR X-MEMBER. UNDERBELLY TO BE 30 GA. GALV.

DRAWING LEGEND

SYMBOL	QTY.	DESCRIPTION
(A)	1	125A, 120/240V ELECTRICAL PANEL
(B)	10	4" 1KW BASEBOARD HEATER
(C)	1	100 CFM CEILING EXHAUST FAN WITH LIGHT
(D)	6	THERMOSTAT @ 54" AFF
(E)	1	POWERED ROOF MOUNT VENT
(F)	1	GRAVITY RELIEF VENT THRU ROOF
(G)	1	MAIN WATER SUPPLY INLET LOCATION
(H)	1	MAIN DRY OUTLET LOCATION

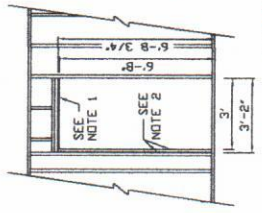

TYPICAL EXTERIOR DOOR FRAMING DETAIL

1. SCREW A 1 1/4" TO THE BOTTOM OF THE DOOR HEADER FOR EASY REMOVAL.
2. SCREW A 2"x4" OVER A 3"x3/4" STRIP OF OSB TO THE JACK STUD FOR EASY REMOVAL.

Unit Notes

ITEM	CONSTRUCTION	INSULATION	COVERING	COLOR
Floor	2x6 #2 SFF @ 16" O.C.	R-11U	1/8" VINYL	V-B24 SESAME
Walls	2x4 STUD GRADE @ 0" HIGH	R-11U	1/4" PANELING	WILLIAMS BIRCH
Ceiling	30# BOV TRUSSES 16" O.C.	R-11U	1/2" GYPSUM	WHITE
Roof	30# BOV TRUSSES 16" O.C.	R-11U	30GA GALV. STEEL	
EXTERIOR SIDING/TRIM				
.019 DELUXE MESA VERTICAL SMOOTH ALUMINUM				COLONIAL WHITE
.019 REC ALUM. IVY GREEN @ MANSARD & BOTTOM AND COLONIAL WHITE ON CORNERS				

DOOR & WINDOW SCHEDULE

SYMBOL	QTY.	DESCRIPTION	ROUGH OPENING
(A)	2	3680 ELIXIR VINYL CLAD W/10x10 LITE, STAY CHAIN & KEYS LOCKSET	38x80 3/4 FUR TO 36x80 PER DETAIL
(B)	2	3680 HOLLOW CORE W/ 1-1/2 HINGES & PASSAGE LATCHSET	38 X 82 1/4
(C)	2	2480 HOLLOW CORE W/ 1-1/2 PAIR HINGES, (1) PRIVACY & (1) PASSAGE LATCHSET	26 X 82 1/4
(D)	1	4636 HORIZONTAL SLIDER W/ SINGLE GLASS & ALUM. FINISH FRAME @ 42" AFF V/ BLINDS	46 1/4 X 36 1/4
(E)	1	3014 HORIZ. SLIDER W/ SINGLE OBTSCURE GLASS & ALUM. FIN. FRAME @ 66" AFF V/ BLINDS	30 1/4 X 14 1/4

FOREST RIVER INDUSTRIES DIV

2801 OAKLAND AVENUE
ELKHART, INDIANA 46517
(574) 622-4011

INDIANA MOBILE SEAL
BY DATA PLATE AT ELECTRICAL PANEL

CUSTOMER: DEAR JOHN TRAILERS
CONTACT: ADAM
MODEL: 1264 OFFICE
SCALE: 3/16" = 1'-0"

DATE: 02/16/04
APPROVED: DJ1264FO
SERIAL #:
DRAWING #: DJ1264FO

SHEET
2 OF 4