


12x64 FT

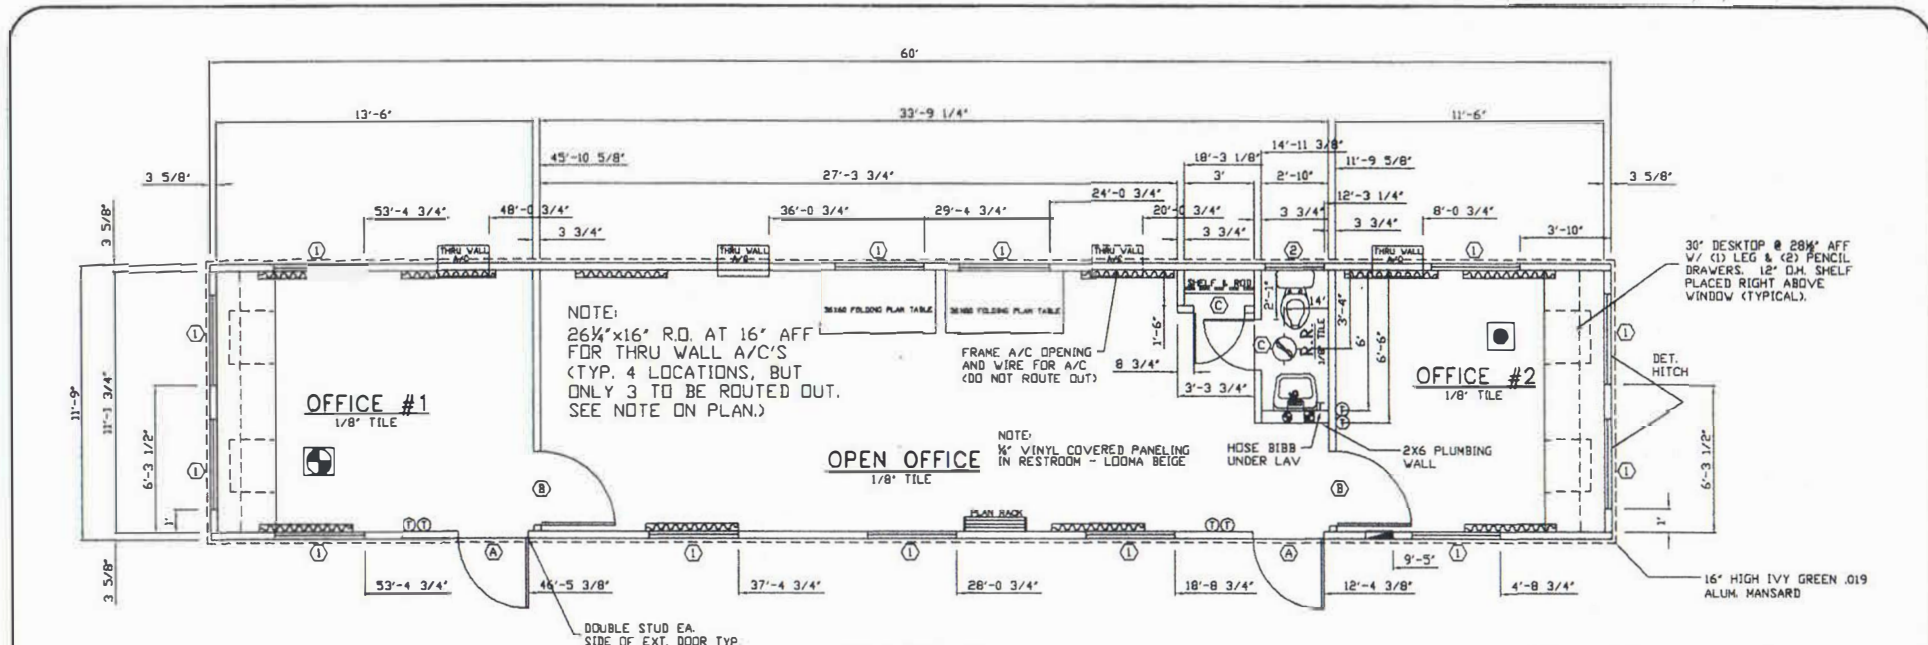


FLOOR PLAN

Unit Notes

ITEM	CONSTRUCTION	INSULATION	COVERING	COLOR
Floor	2x6 #2 SPF @ 16" O.C.	R-11U	1/8" VINYL	V-B24 SESAME
Walls	2x4 STUD GRADE @ 0" HIGH	R-11U	1/4" PANELING	WILLIAMS BIRCH
Ceiling	30# BOV TRUSSES 16" O.C.	R-11U	1/2" GYPSUM	WHITE
EXTERIOR SIDING/TRIM				
	.019 DELUXE MESA VERTICAL SMOOTH ALUMINUM			COLONIAL WHITE
	.019 RCE ALUM. IVY GREEN @ MANSARD & BOTTOM AND COLONIAL WHITE ON CORNERS			

DOOR & WINDOW SCHEDULE

SYMBOL	QTY	DESCRIPTION	ROUGH OPENING
(A)	2	3680 ELIXIR VINYL CLAD W/10x10 LITE, STAY CHAIN & KEYED LOCKSET	30x80 3/4 FUR TO 36x80 PER DETAIL
(B)	2	3680 HOLLOW CORE W/ 1-1/2 HINGES & PASSAGE LATCHSET	38 X 82 1/4
(C)	2	2480 HOLLOW CORE W/ 1-1/2 PAIR HINGES, (1) PRIVACY & (1) PASSAGE LATCHSET	26 X 82 1/4
(1)	13	4636 HORIZONTAL SLIDER W/ SINGLE GLASS & ALUM. FINISH FRAME @ 42" AFF W/ BLINDS	46 1/4 X 36 1/4
(2)	1	3014 HORIZ. SLIDER W/ SINGLE OBSCURE GLASS & ALUM. FIN. FRAME @ 66" AFF W/ BLINDS	30 1/4 X 14 1/4

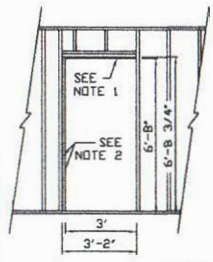

TYPICAL EXTERIOR DOOR FRAMING DETAIL N.T.S.

1. SCREW A 1"x4" TO THE BOTTOM OF THE DOOR HEADER FOR EASY REMOVAL.
2. SCREW A 2"x4" OVER A 3 1/2"x 1/4" STRIP OF DSB TO THE JACK STUD FOR EASY REMOVAL.

- NOTES:
1. DECKING 3/4" T&G PLYWOOD 24" SPAN INDEX.
 2. ROOF SHEATHING 7/16" DSB 24/16 SPAN INDEX
 3. 16" HIGH MATCHING .019 GA ALUM. MANSARD.
 4. K-60 MINI GUTTERS, NO SEAM OVER WINDOWS OR DOORS.
 5. INSTALL TAIL LIGHTS TO SOLID REAR X-MEMBER.
 6. UNDERBELLY TO BE 30 GA. GALV.

DRAWING LEGEND

SYMBOL	QTY	DESCRIPTION
[Symbol]	1	125A, 120/240V ELECTRICAL PANEL
[Symbol]	10	4" 1KW BASEBOARD HEATER
[Symbol]	1	100 CFM CEILING EXHAUST FAN WITH LIGHT
[Symbol]	6	THERMOSTAT @ 54" AFF
[Symbol]	1	POVERED ROOF MOUNT VENT
[Symbol]	1	GRAVITY RELIEF VENT THRU ROOF
[Symbol]	1	MAIN WATER SUPPLY INLET LOCATION
[Symbol]	1	MAIN DUVV OUTLET LOCATION
		N.T.S.

CUSTOMER: DEAR JOHN TRAILERS	DATE: 02/16/04	SHEET 2 of 4
CONTACT: ADAM	APPROVED: DJ1264FO	
MODEL: 1264 OFFICE	SERIAL:	
SCALE: 3/16" = 1'-0"	DRAWING BY: PM	