



Install Sleeve for A/C by others at site
 R.O. 26 1/4" X 16" @ 61" A.F.F.
 w/2 1/2" top and 24'-8 1/2" outside unit TYP 3
 1/2" bottom max dim

30" Desk Top @ 28 1/2" A.F.F. to bottom of desk top w/(1) Leg, (2) Pencil Drawers & 12" O.H. Shelf above windows typ each end

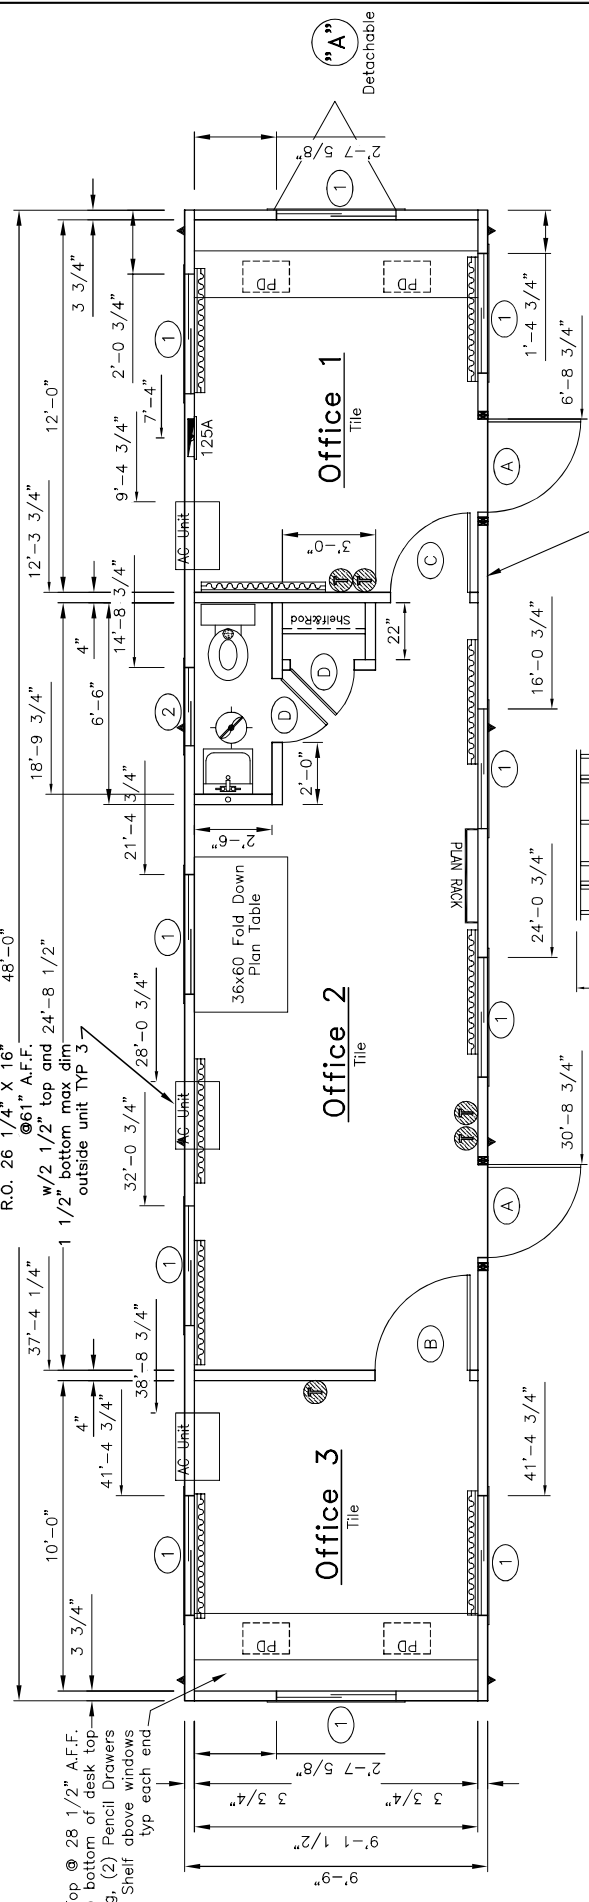

SYMBOL	QTY.	DESCRIPTION
▲	4	Over the floor hurricane straps/Tie down locations
▬	1	120/240 electric panel (+30" A.F.F. to bottom of panel)
⊖	1	100 CFM Lighted exhaust fan combo
⊞	9	120V Electric 48" baseboard heater (+4" A.F.F.)
⊙	5	Thermostat (+54" A.F.F.)

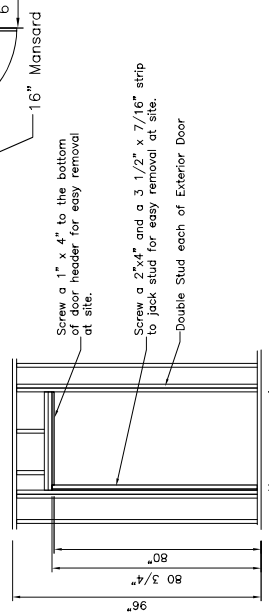

Framing for Exterior Door "A"

SYMBOL	QTY.	DESCRIPTION	ROUGH OPENING
(A)	2	36x80 standard vinyl clad door w/alum. frame and 10x10 safety glazed lite stay chain, knob lock set, weatherstripping, minigutter and threshold	36 x 80 see R.O. Detail
(B)	1	36x80 hollow core door w/panel frame passage knob set and door stop	36 3/4" x 81 3/4"
(C)	1	30x80 hollow core door w/panel frame passage knob set and door stop	30 3/4" x 81 3/4"
(D)	2	24x80 hollow core door w/panel frame (1) privacy and (1) passage knob set and door stop	24 3/4" x 81 3/4"
(1)	10	46x36 horizontal slider w/aluminum mill frame single glass, blinds and bug screen	46 1/4" x 36" up 41 1/4" A.F.F.
(2)	1	30x14 horizontal slider w/aluminum mill frame single obscured glass and bug screen	30 1/4" x 14 1/4" up 66" A.F.F.

Dear John[®] Inc.
 2224 Bloomingdale Drive
 Bristol, Indiana 46507
 PH: (574) 848-7300
 FX: (574) 848-1950

C & B
 MODULAR, INC.

ID	Revision	Date

Scale: 1/4" = 1'-0" BB	Date: 10/9/07	Plot Date: Feb 26, 2008
Serial Numbers: 677	DWG File Name: DJT1052FOB.dwg	
Approval Numbers: MT-20065910		
Title: Dear John Trailers		
10 x 52 Office (9'-9" x 48'-0")		
Sheet Description: Production Floor Plan	Page #: A2	